

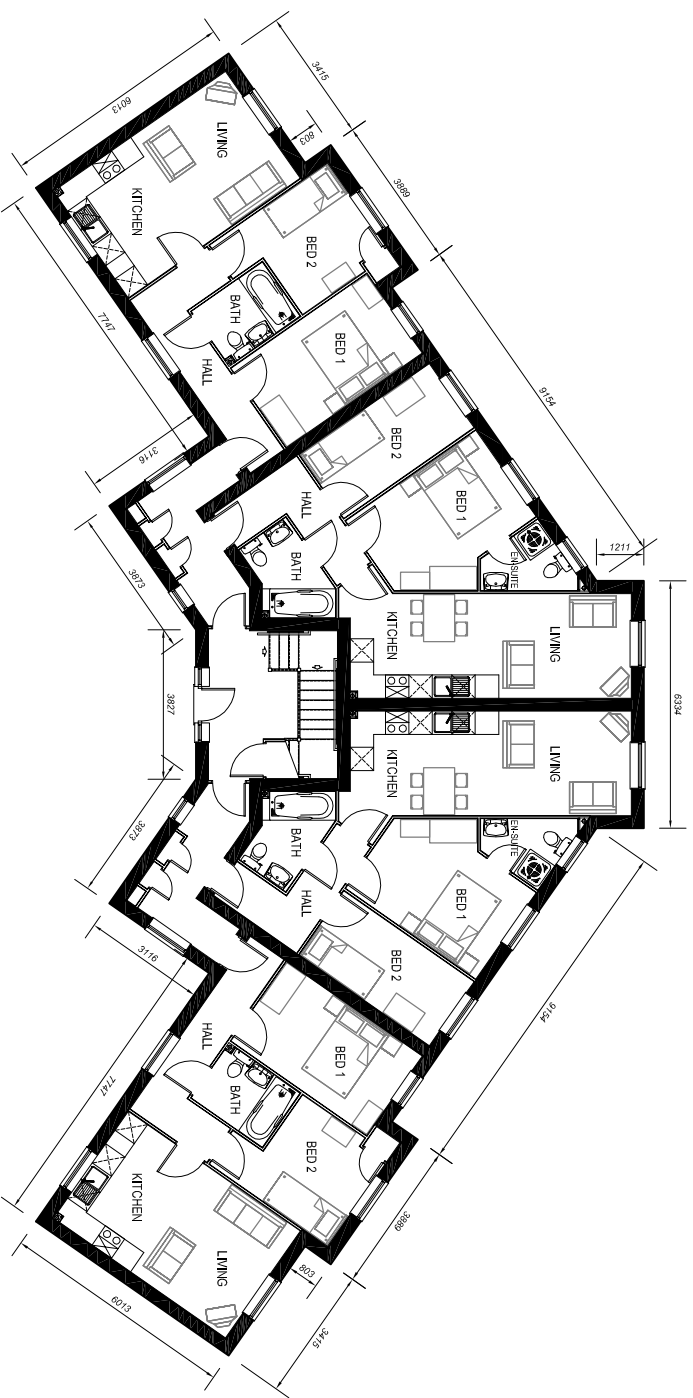



MONMOUTH STREET, BRIDGWATER

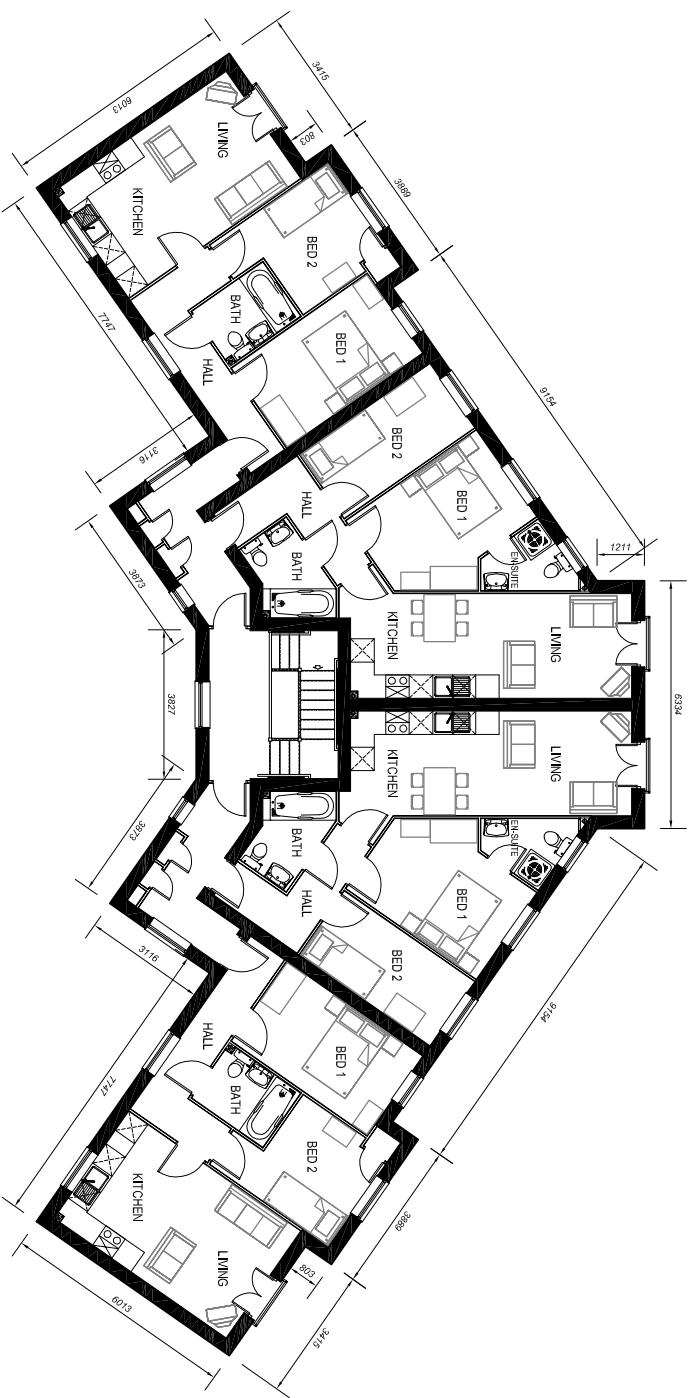

FIRST FLOOR PLAN

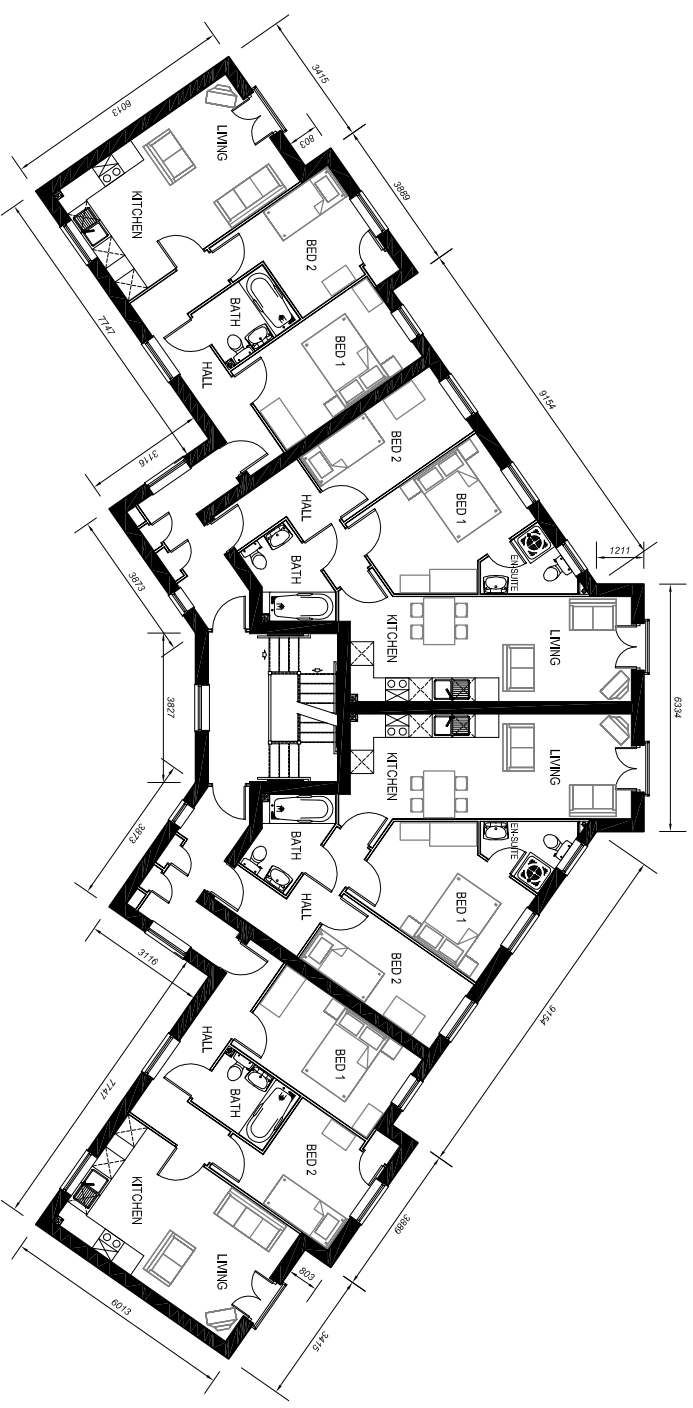

SECOND FLOOR PLAN

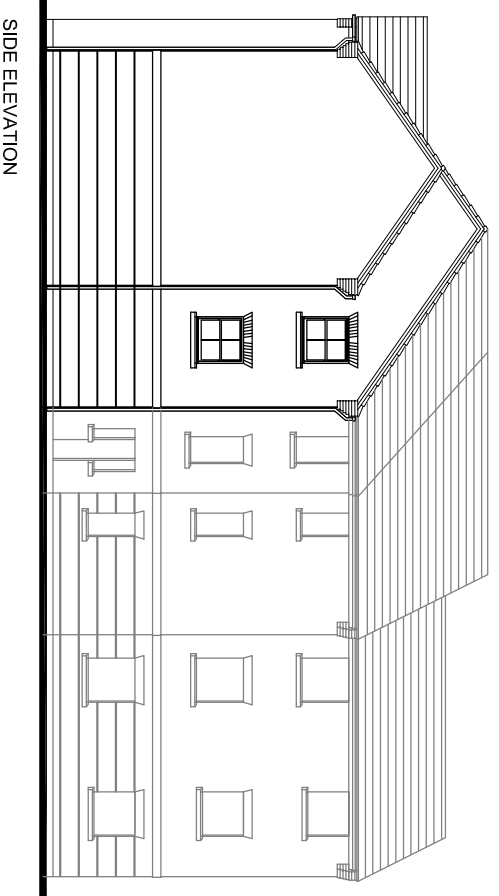

APARTMENT BLOCK B Plans Plots 1-12